


INFORMATION ONLY

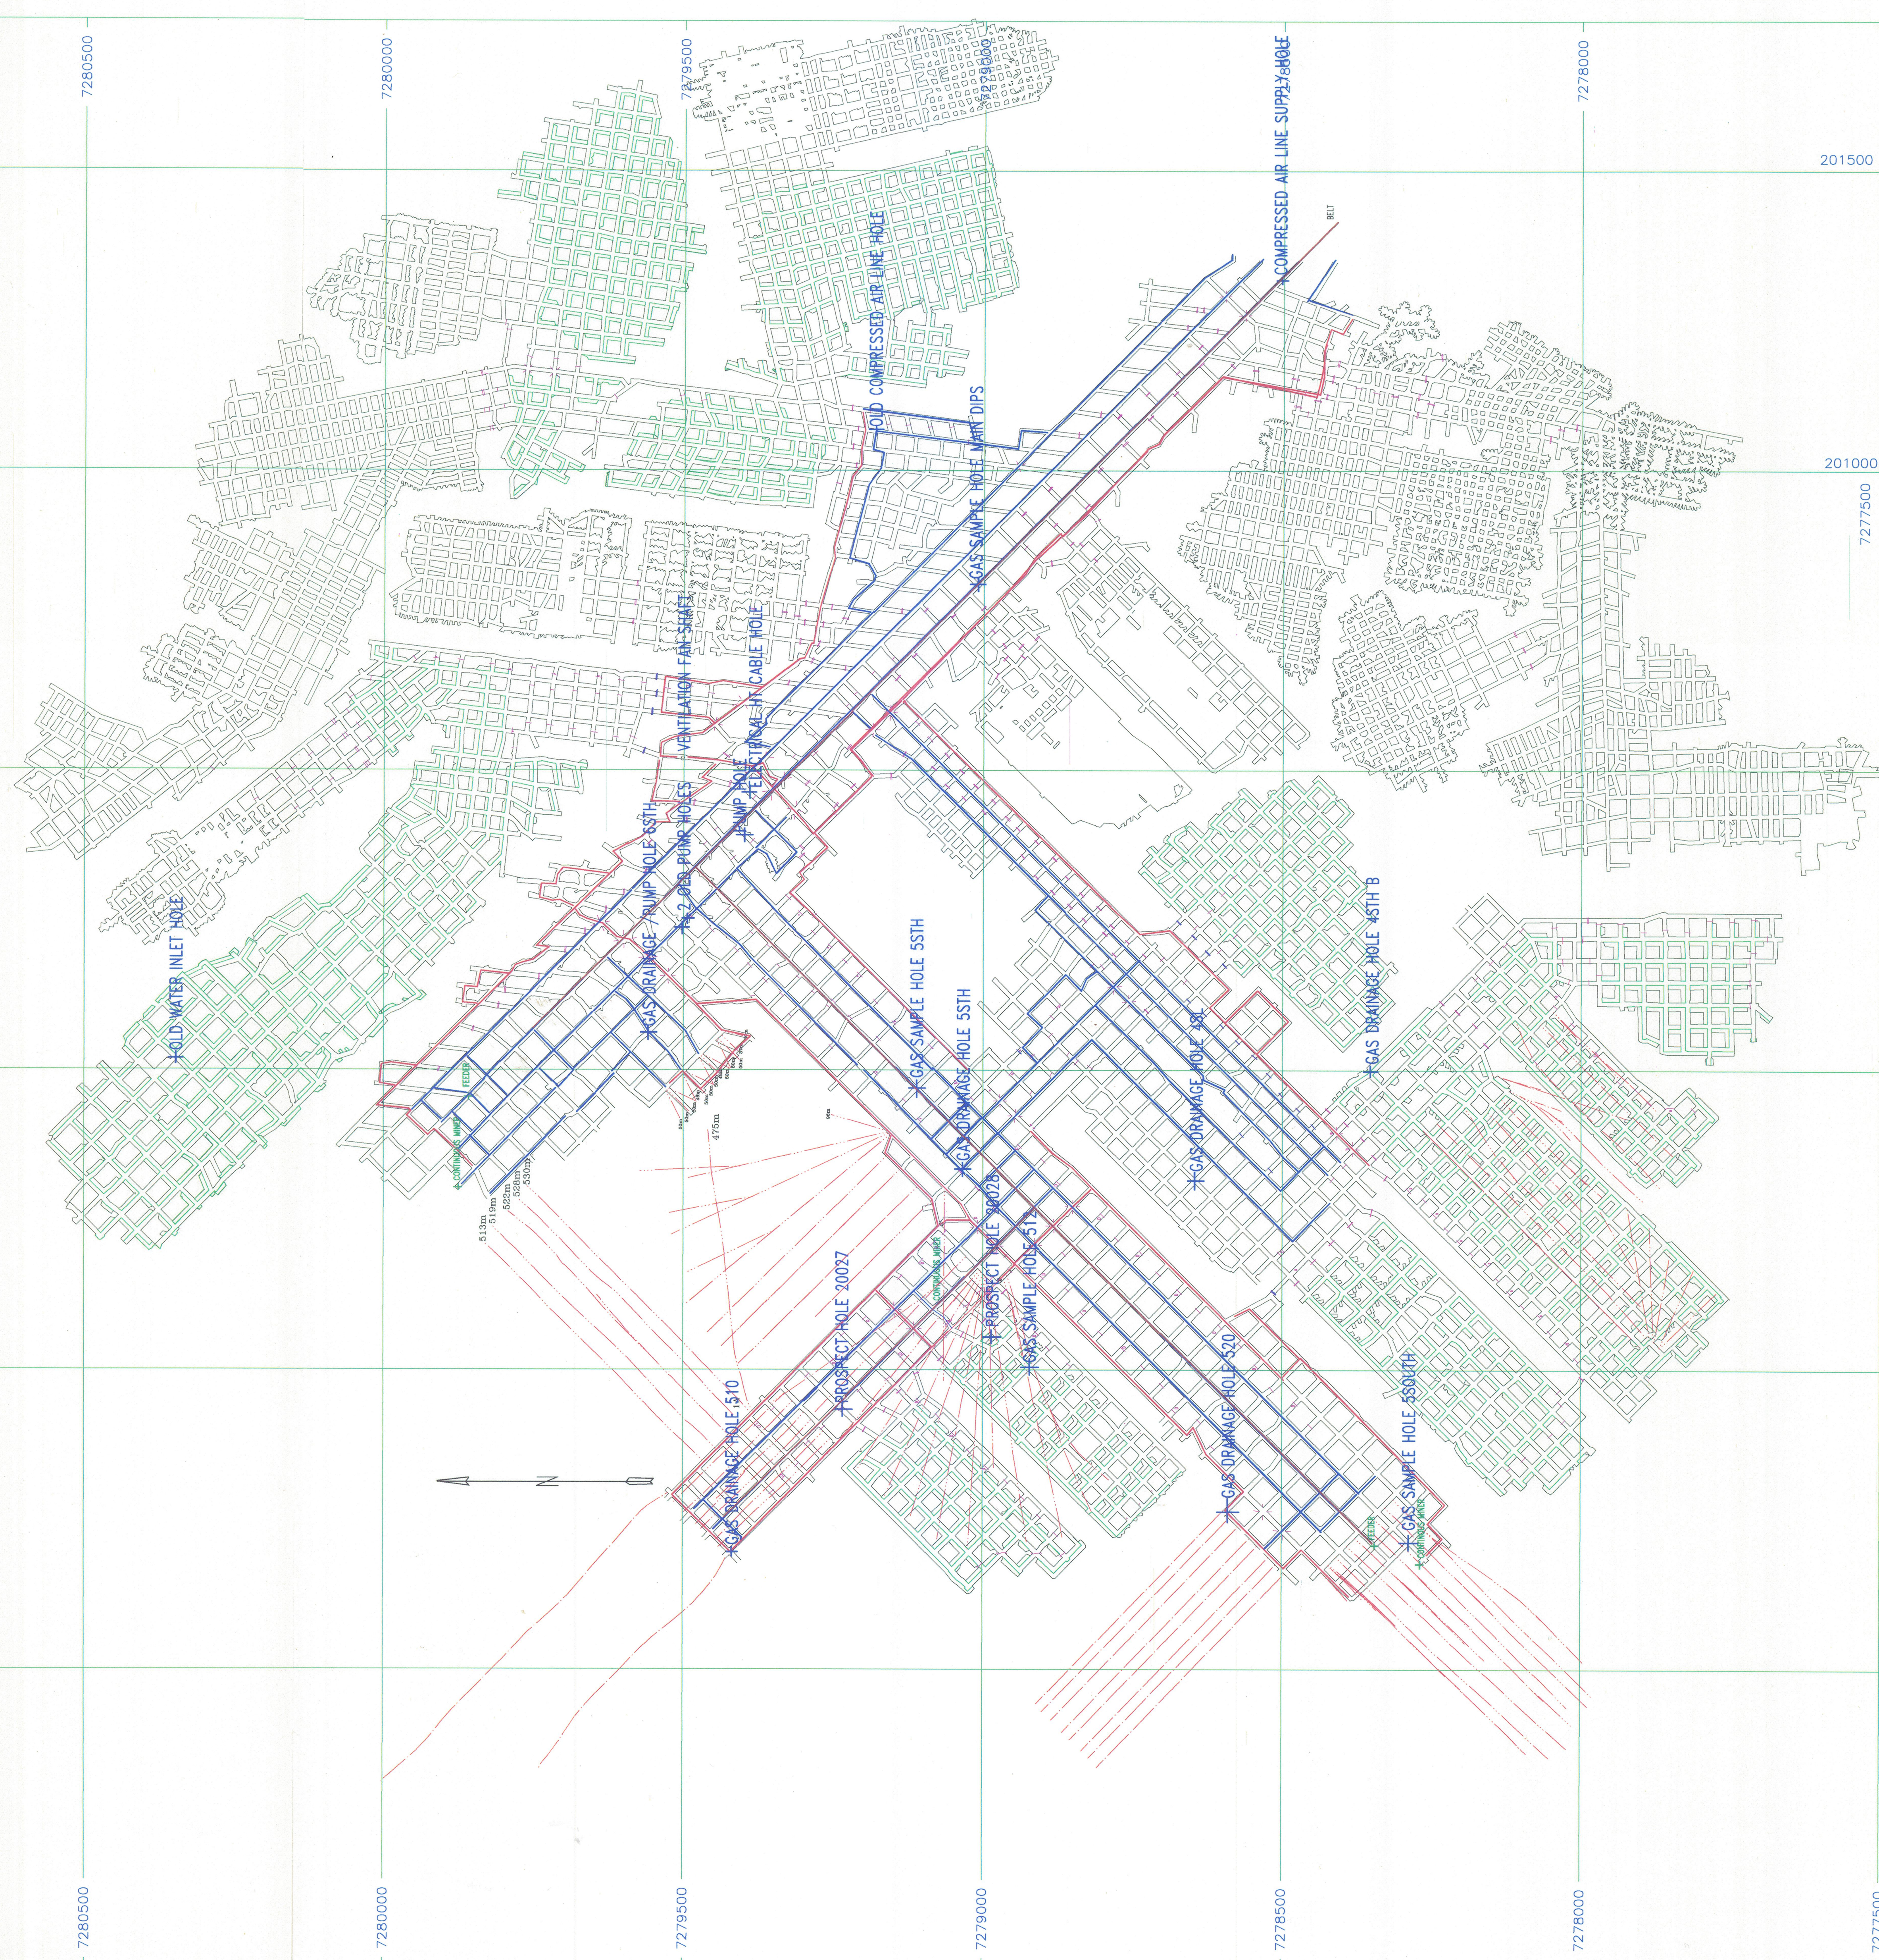

MOURA NUMBER 2 UNDERGROUND	
STATUS AS AT TIME OF EXPLOSION	
DWN. A.G. SIMPSON	UG2_5000_45_4
SCALE 1:5000	